

LEGEND

- S CENTRELINE OF GLAZING FRAME AND / OR REVEAL
- T GLAZING FRAME OR REVEAL ALIGNED TO TOP OF OPENING *
- B GLAZING FRAME OR REVEAL ALIGNED TO BOTTOM OF OPENING *
- F.C. FIRE COMPARTMENT
- P.J. PANEL JOINT
- R. REVEAL
- R.S. ROOF SCUPPER
- EL. ELEVATION
- S DAY LINE
- T.O.C. TO TOP OF CONCRETE
- U.N.D. UNLESS NOTED OTHERWISE
- RATED DOOR
- PANEL No.

NOTE: GLAZING SHOP DWGS. MUST BE REVIEWED BY THE BUILDING ENVELOPE ENGINEER

GLAZING SCHEDULE

- EXTERIOR LITE - 6mm PPG CLEAR, TEMPERED, 1/2" AIRSPACE
- INTERIOR LITE - 6mm PPG CLEAR, G16 SOLARBAN 60 LOW-E R8 SURFACE, 1/2" X 4 1/2" THERMALLY BROKEN METAL FRAMES.

NOTE: GLAZING SHOP DWGS. MUST BE REVIEWED BY THE BUILDING ENVELOPE ENGINEER

GLAZING PROVIDED BY CIVIL ENGINEER (SEE DRAWINGS AND SURVEY)


EXTERIOR FINISH SCHEDULE

- C CONCRETE
- F PRE-FINISHED METAL FLASHING TO MATCH WALL COLOUR
- S 1' X 2' ANCHORED-DIMENSION-STONE
- M METAL GLAZING
- M INSULATED METAL PANEL
- Signature 800 - COLONIAL RED
- Signature 200 - COAL BLACK
- Signature 200 - ASH GREY
- Signature 800 - SLATE GREY
- PRE-FINISHED METAL DOORS AND FRAMES PRIMED AND PAINTED TO MATCH COLOUR OF WALL

NORTH & SOUTH ELEVATION
1/8" = 1'-0"

Copyright reserved. This plan and design shall at all times remain the exclusive property of Lo Studio Architecture. The Designer, Contractor and Verifier all dimensions and be responsible for all dimensions and conditions on the job site. He shall request clarification of errors and discrepancies on the spot/advance. Failure to obtain such clarification renders the Contractor responsible for any resulting improper work and cost of rectification.

LO STUDIO
architecture Inc.
#205 - 3751 JACOB'S ROAD - RICHMOND, B.C.
V6V 2M4 - TEL. 604-278-0114 - CELL 778-886-0264

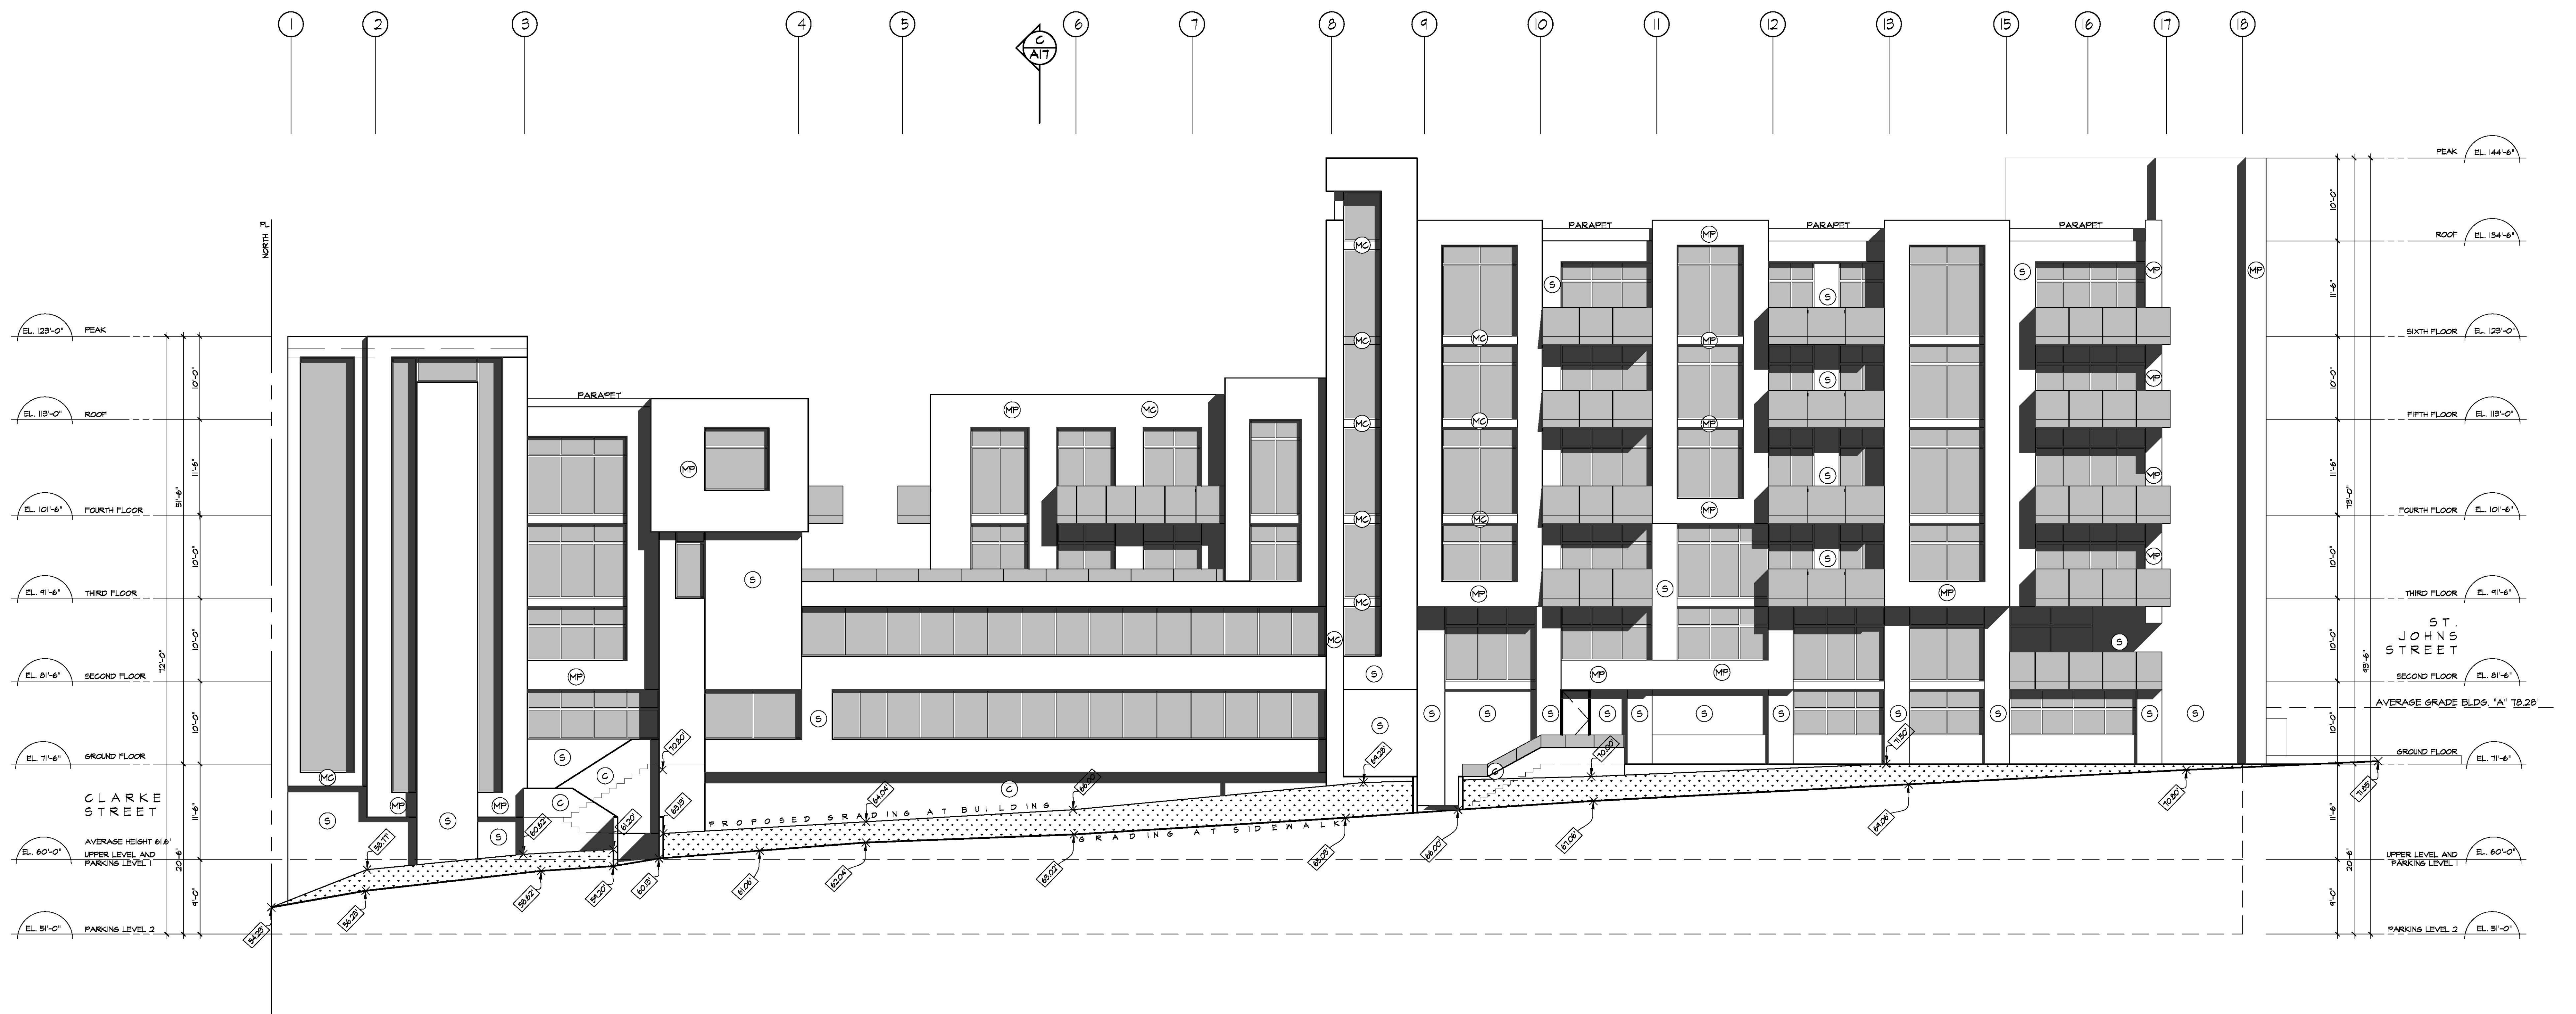

LEGEND

- § CENTRELINE OF GLAZING FRAME AND / OR REVEAL
- 7 GLAZING FRAME OR REVEAL ALIGNED TO TOP OF OPENING *
- 8 GLAZING FRAME OR REVEAL ALIGNED TO BOTTOM OF OPENING *
- F.C. FIRE COMPARTMENT
- P.J. PANEL JOINT
- R. REVEAL
- R.S. ROOF SCUPPER
- EL. ELEVATION
- S DAY LINE
- T.O.C. TO TOP OF CONCRETE
- U.N.C. UNLESS NOTED OTHERWISE
- (R) RATED DOOR
- (P) PANEL NO.

NOTE: GLAZING SHOP DINGS MUST BE REVIEWED BY THE BUILDING ENVELOPE ENGINEER

GLAZING SCHEDULE

- EXTERIOR LITE - 6mm PFS CLEAR, TEMPERED, 1/2" AIRSPACE
- INTERIOR LITE - 6mm PFS CLEAR, G16 SOLARBAN 60 LOW-E 18 SURFACE, 1/2" X 4 1/2" THERMALLY BROKEN METAL FRAMES

NOTE: GLAZING SHOP DINGS MUST BE REVIEWED BY THE BUILDING ENVELOPE ENGINEER

GRADING PROVIDED BY CIVIL ENGINEER (SEE DRAWINGS AND SURVEY)


EXTERIOR FINISH SCHEDULE

- (C) CONCRETE
- (F) PRE-FINISHED METAL FLASHING TO MATCH WALL COLOUR
- (S) 1' X 2' ANCHORED-DIMENSION-STONE
- (M) METAL GLAZING
- (M) INSULATED METAL PANEL
- (C) SIGNATURE 800 - COLONIAL RED
- (G) SIGNATURE 200 - COAL BLACK
- (G) SIGNATURE 200 - ASH GREY
- (G) SIGNATURE 800 - SLATE GREY
- (M) PRE-FINISHED METAL DOORS AND FRAMES PRIMED AND PAINTED TO MATCH COLOUR OF WALL

WEST ELEVATION
1/8" = 1'-0"

Copyright reserved. This plan and design shall at all times remain the exclusive property of Lo Studio Architecture. The General Contractor shall verify all dimensions and be responsible for all dimensions and conditions on the job site. He shall request clarification of errors and discrepancies on the approved drawings. Failure to obtain such clarification renders the Contractor responsible for any resulting improper work and cost of rectification.

18 17 16 15 14 13 12 11 10 9 8 7 6 5 4 3 2 1

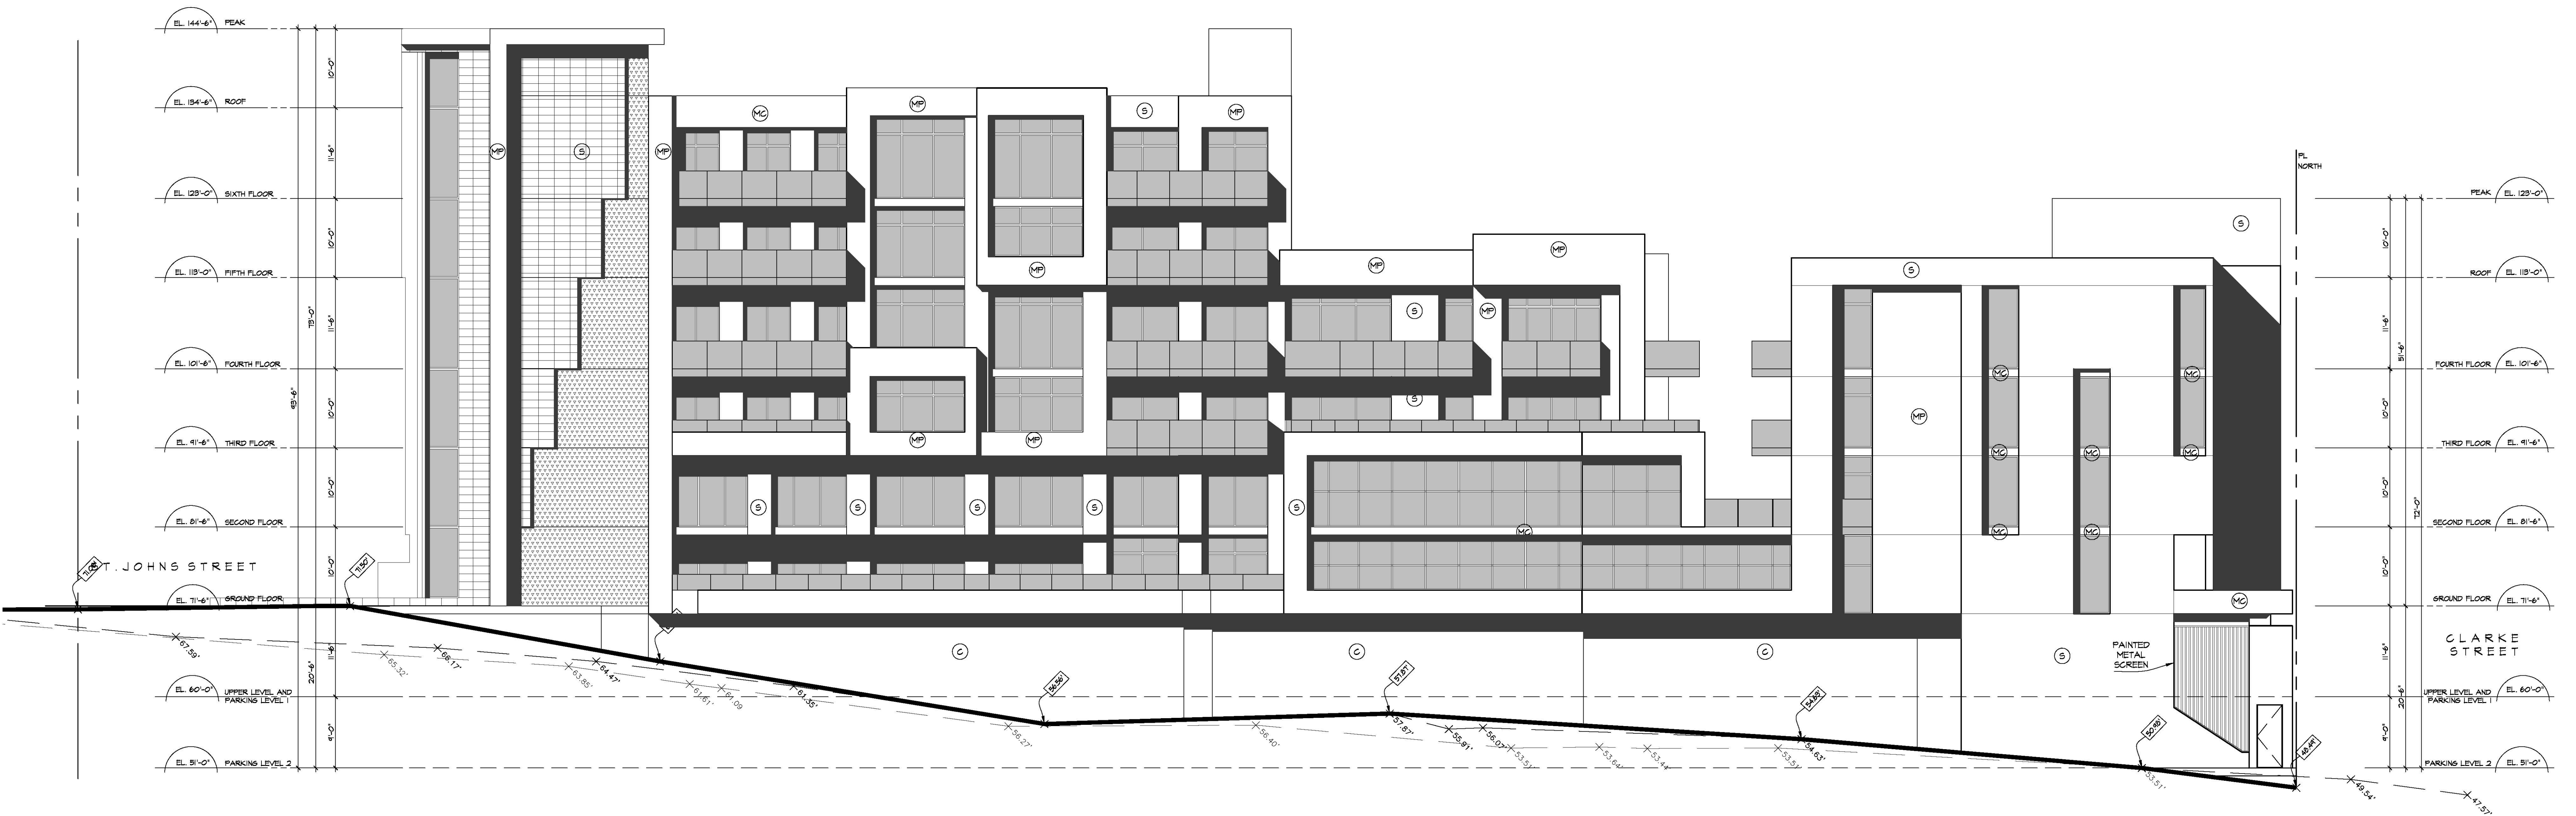

LEGEND

- S CENTRELINE OF GLAZING FRAME AND / OR REVEAL
- T GLAZING FRAME OR REVEAL ALIGNED TO TOP OF OPENING *
- B GLAZING FRAME OR REVEAL ALIGNED TO BOTTOM OF OPENING *
- F.C. FIRE COMPARTMENT
- P.J. PANEL JOINT
- R. REVEAL
- R.S. ROOF SCUPPER
- E. ELEVATION
- S. BAY LINE
- T.O.C. TO TOP OF CONCRETE
- U.N.D. UNLESS NOTED OTHERWISE
- R. RATED DOOR
- P. PANEL No.

NOTE: GLAZING SHOP DINGS MUST BE REVIEWED BY THE BUILDING ENVELOPE ENGINEER

GLAZING SCHEDULE

- EXTERIOR LITE - 6mm PFS CLEAR, TEMPERED, 1/2" AIRSPACE
- INTERIOR LITE - 6mm PFS CLEAR, G16 SOLARBAN 60 LOW-E FB SURFACE, 1/2" X 1/2" THERMALLY BROKEN METAL FRAMES.

NOTE: GLAZING SHOP DINGS MUST BE REVIEWED BY THE BUILDING ENVELOPE ENGINEER

GLAZINGS PROVIDED BY CIVIL ENGINEER (SEE DRAWINGS AND SURVEY)

EXTERIOR FINISH SCHEDULE

- C CONCRETE
- F PRE-FINISHED METAL FLASHING TO MATCH WALL COLOUR
- S 1' X 2' ANCHORED-DIMENSION-STONE
- M METAL GLAZING
- M INSULATED METAL PANEL
- Signature 800 - COLONIAL RED
- Signature 200 - COAL BLACK
- Signature 200 - ASH GREY
- Signature 800 - SLATE GREY
- PRE-FINISHED METAL DOORS AND FRAMES FRAMED AND PAINTED TO MATCH COLOUR OF WALL

EAST ELEVATION
1/8" = 1'-0"