
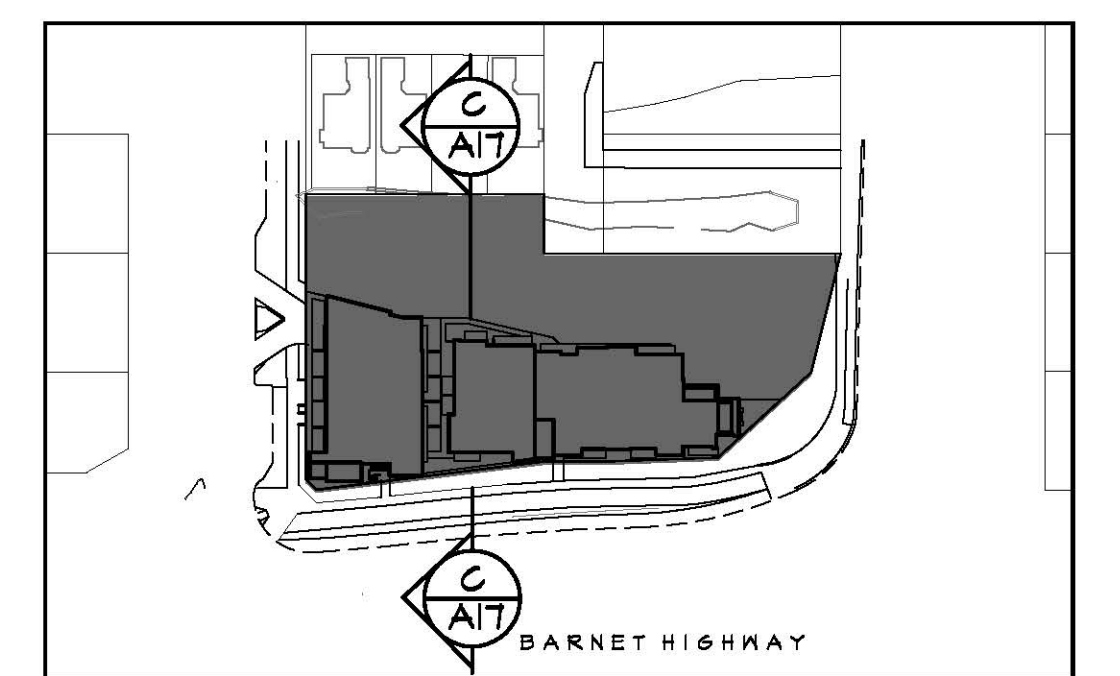
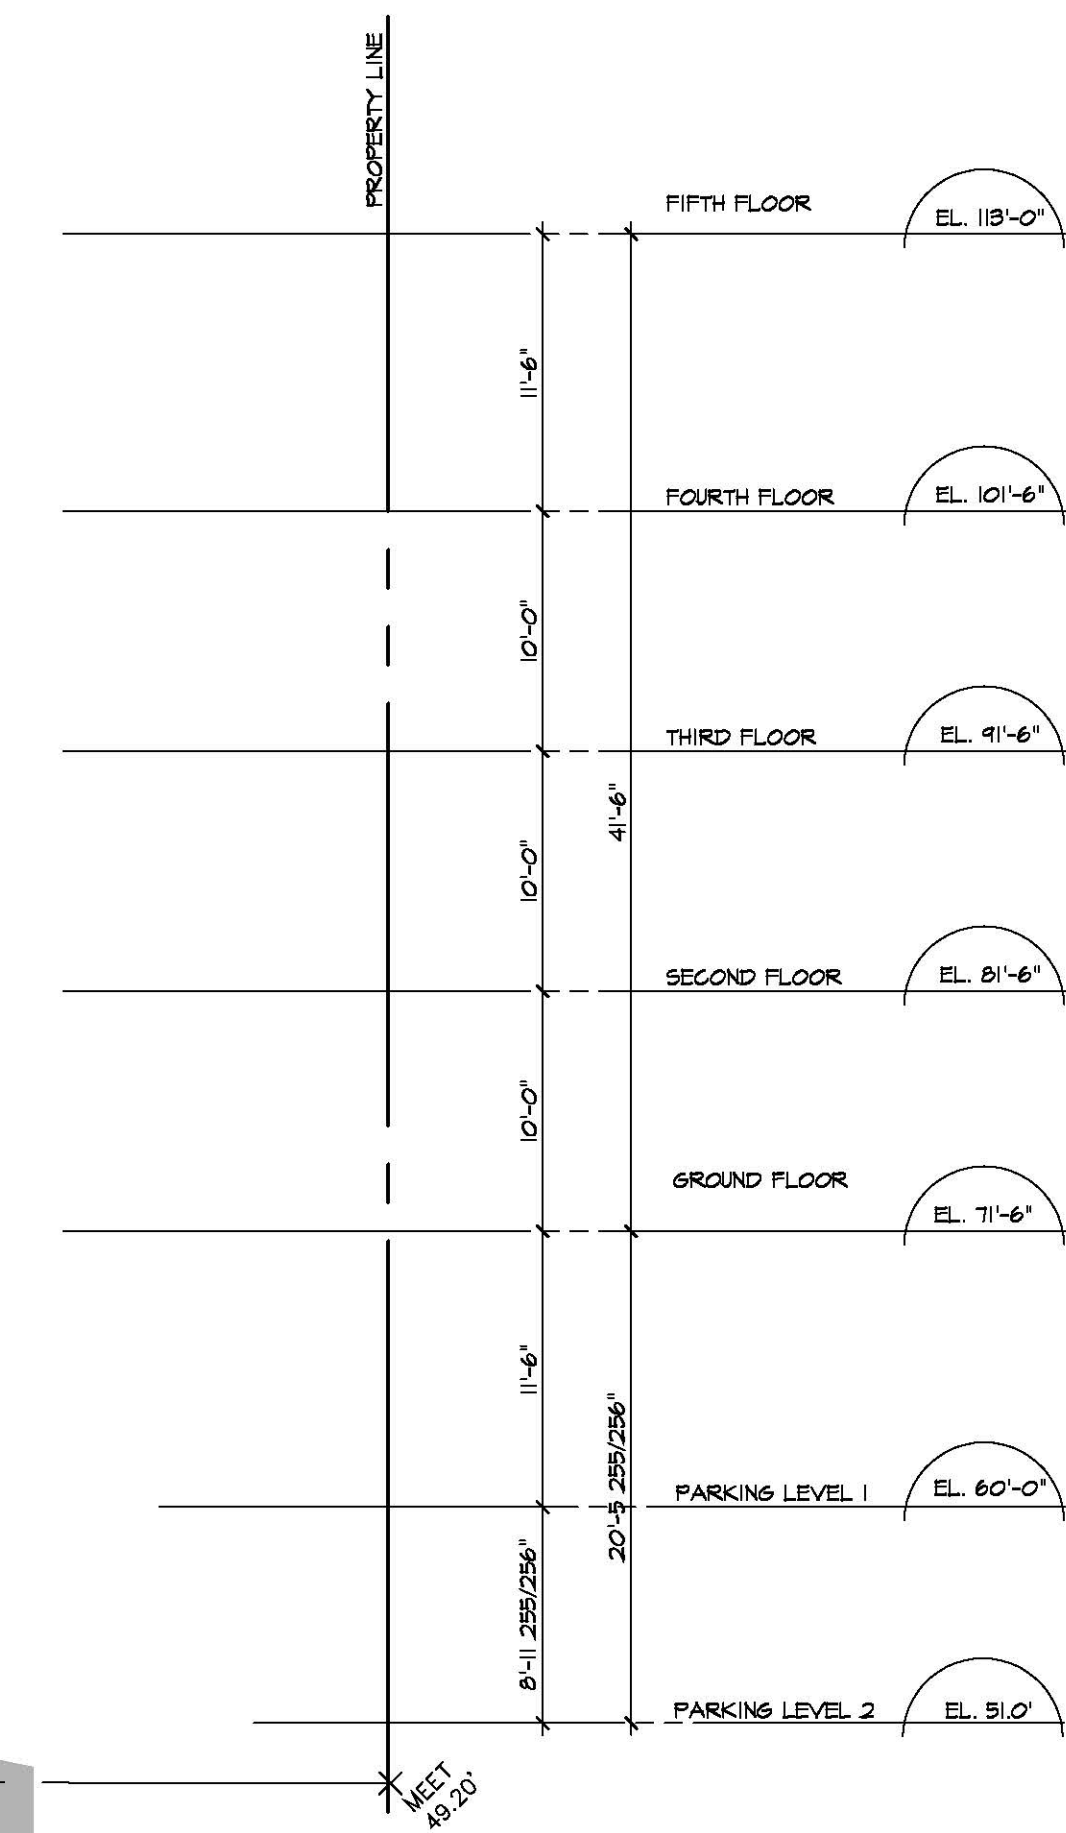
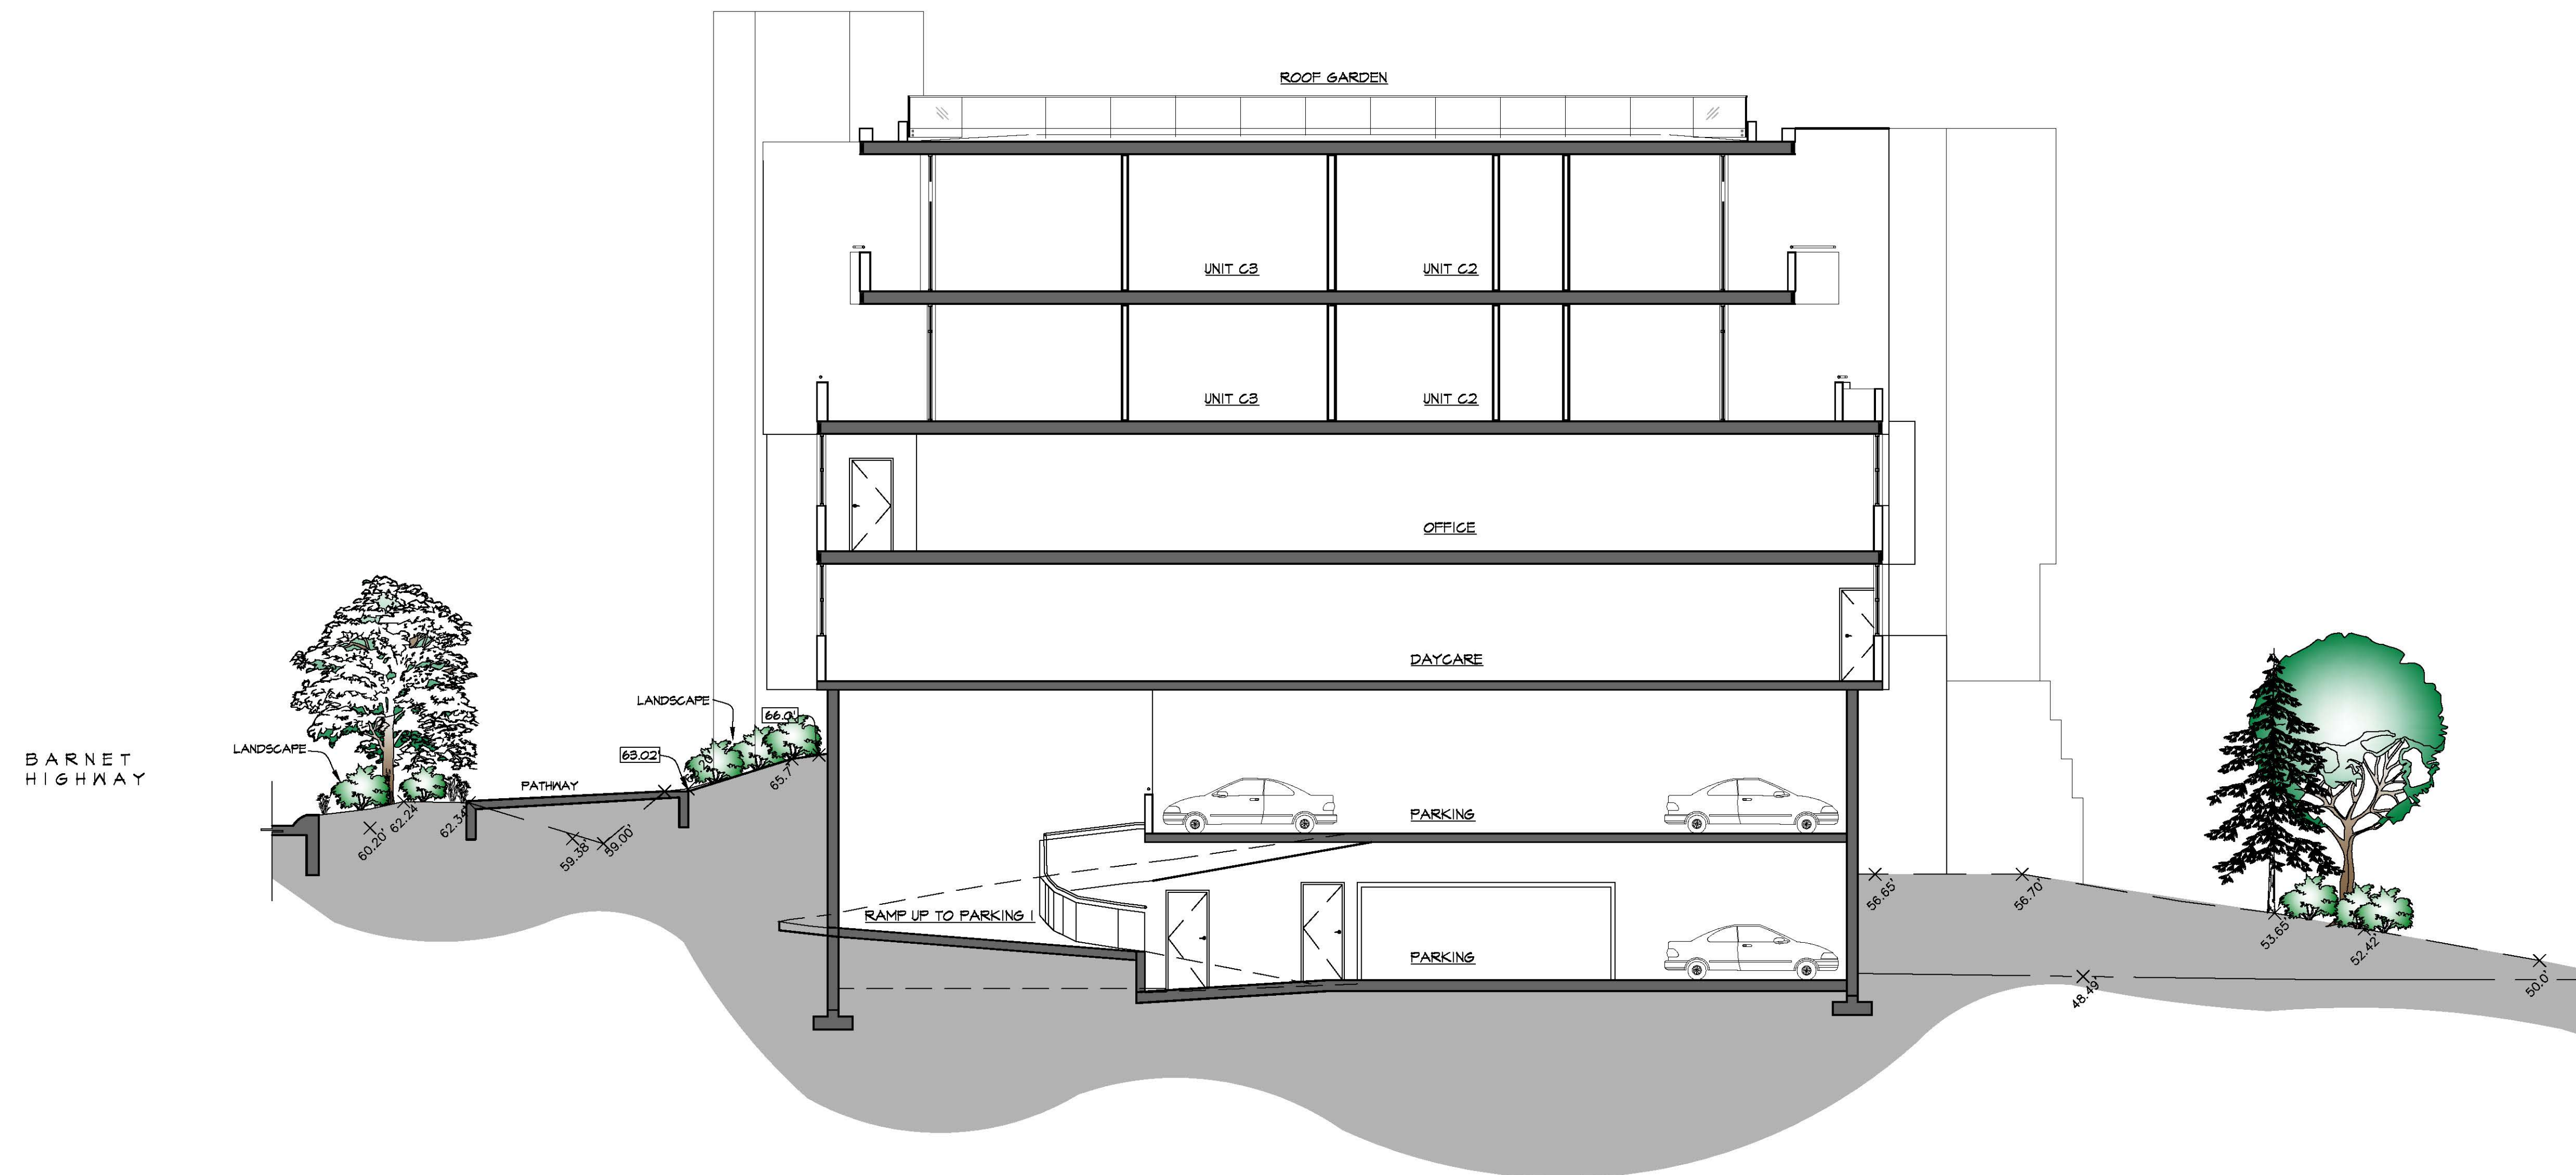


KEY PLAN

SECTION A-A
1/8" = 1'-0"

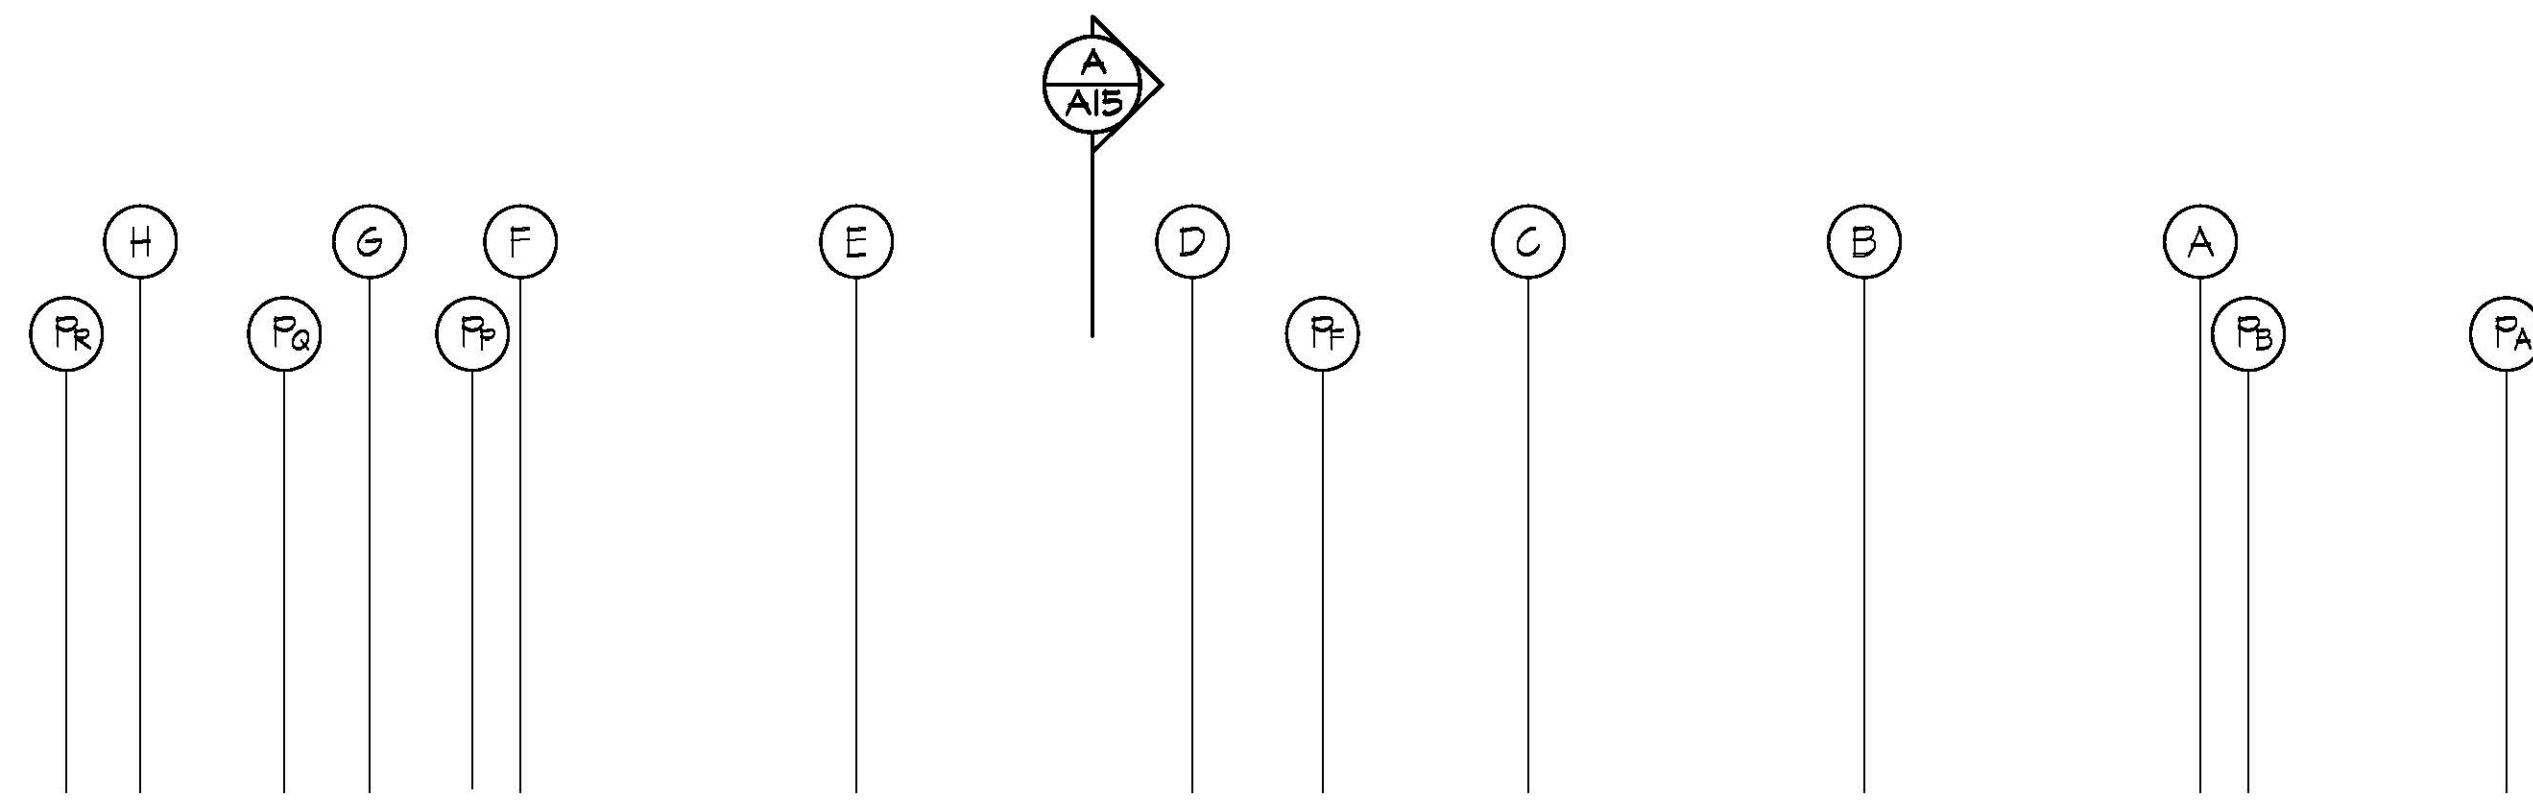

KEY PLAN

SECTION C-C
1/8" = 1'-0"

Copyright reserved. This plan and design shall at all times remain the exclusive property of LO Studio Architecture. The General Contractor shall verify all dimensions and be responsible for all dimensions and conditions on the job site. He shall request clarification of errors and discrepancies on the contract drawings. Failure to obtain such clarification renders the Contractor responsible for any resulting improper work and cost of rectification.

LO STUDIO
architecture Inc.

#205 - 3751 JACOMBS ROAD - RICHMOND, B.C.
V6V 2M4 - TEL. 604-278-0114 - CELL 778-886-0284